




# EVENT

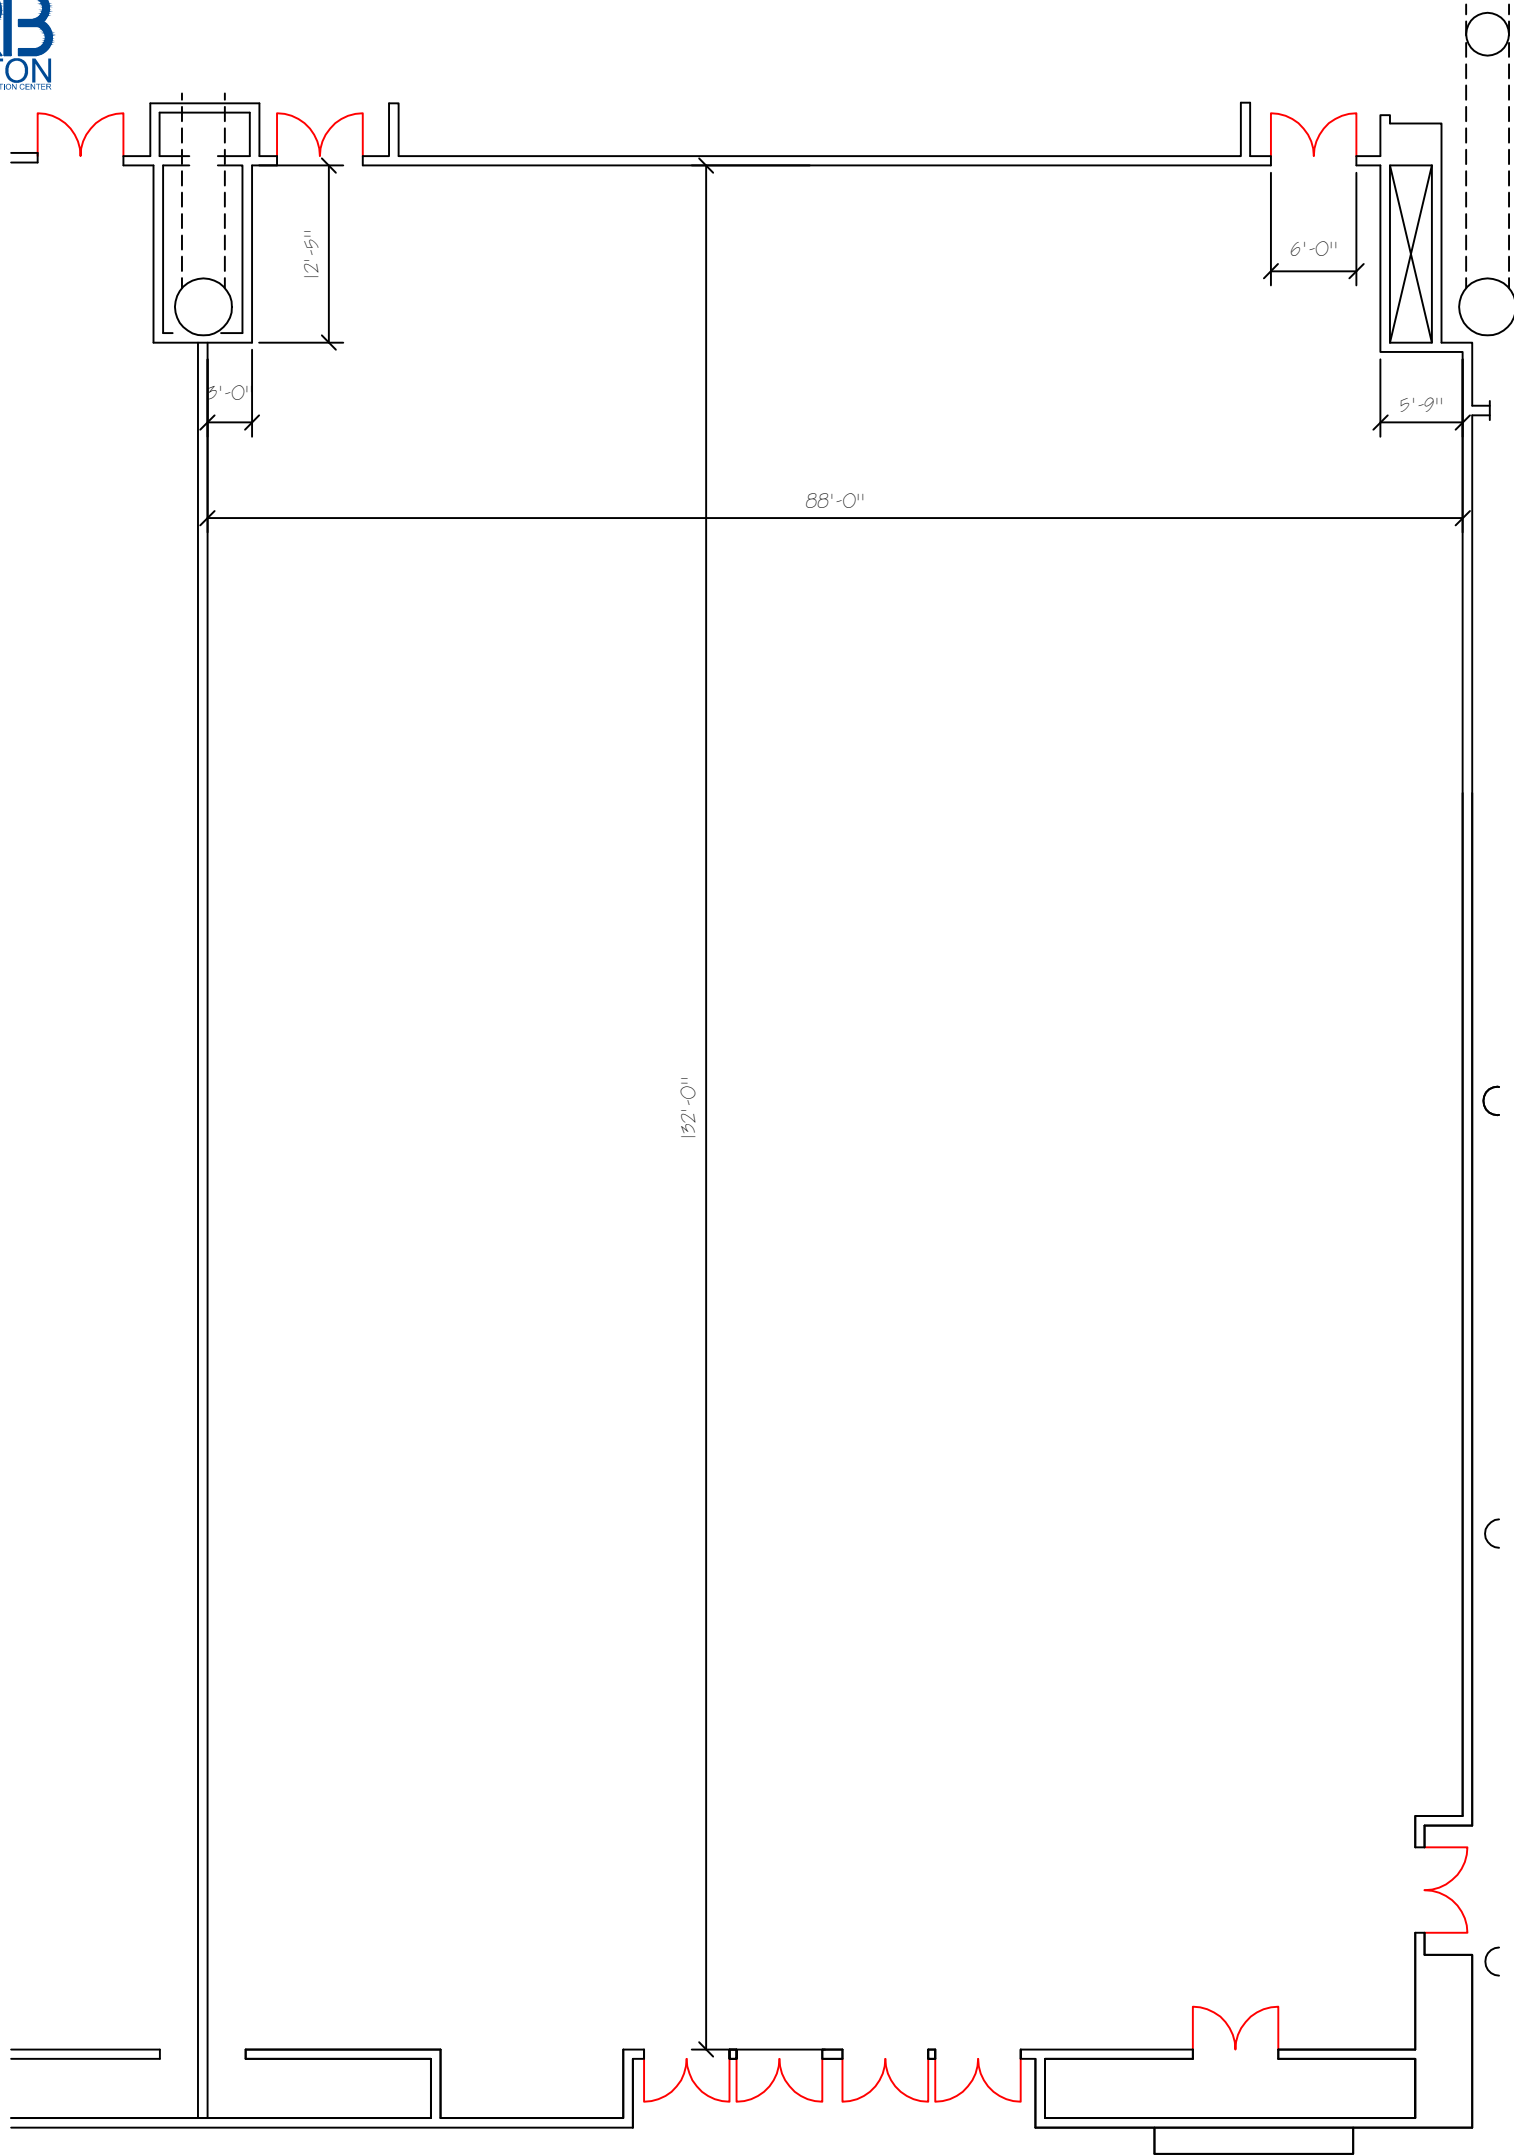

0 5 10 25  
SCALE (IN FEET)

ALL CHANGE REQUESTS TO THIS DRAWING MUST BE SUBMITTED THROUGH THE EVENT MANAGER. THIS DIAGRAM IS SUBJECT TO FIRE MARSHAL APPROVAL.

EVENT MANAGER

-

EVENT DATE

-

EVENT ID

-

ROOM #

BR-C

PLOT DATE

Apr 22, 2015  
3:12 PM