


EVENT NAME

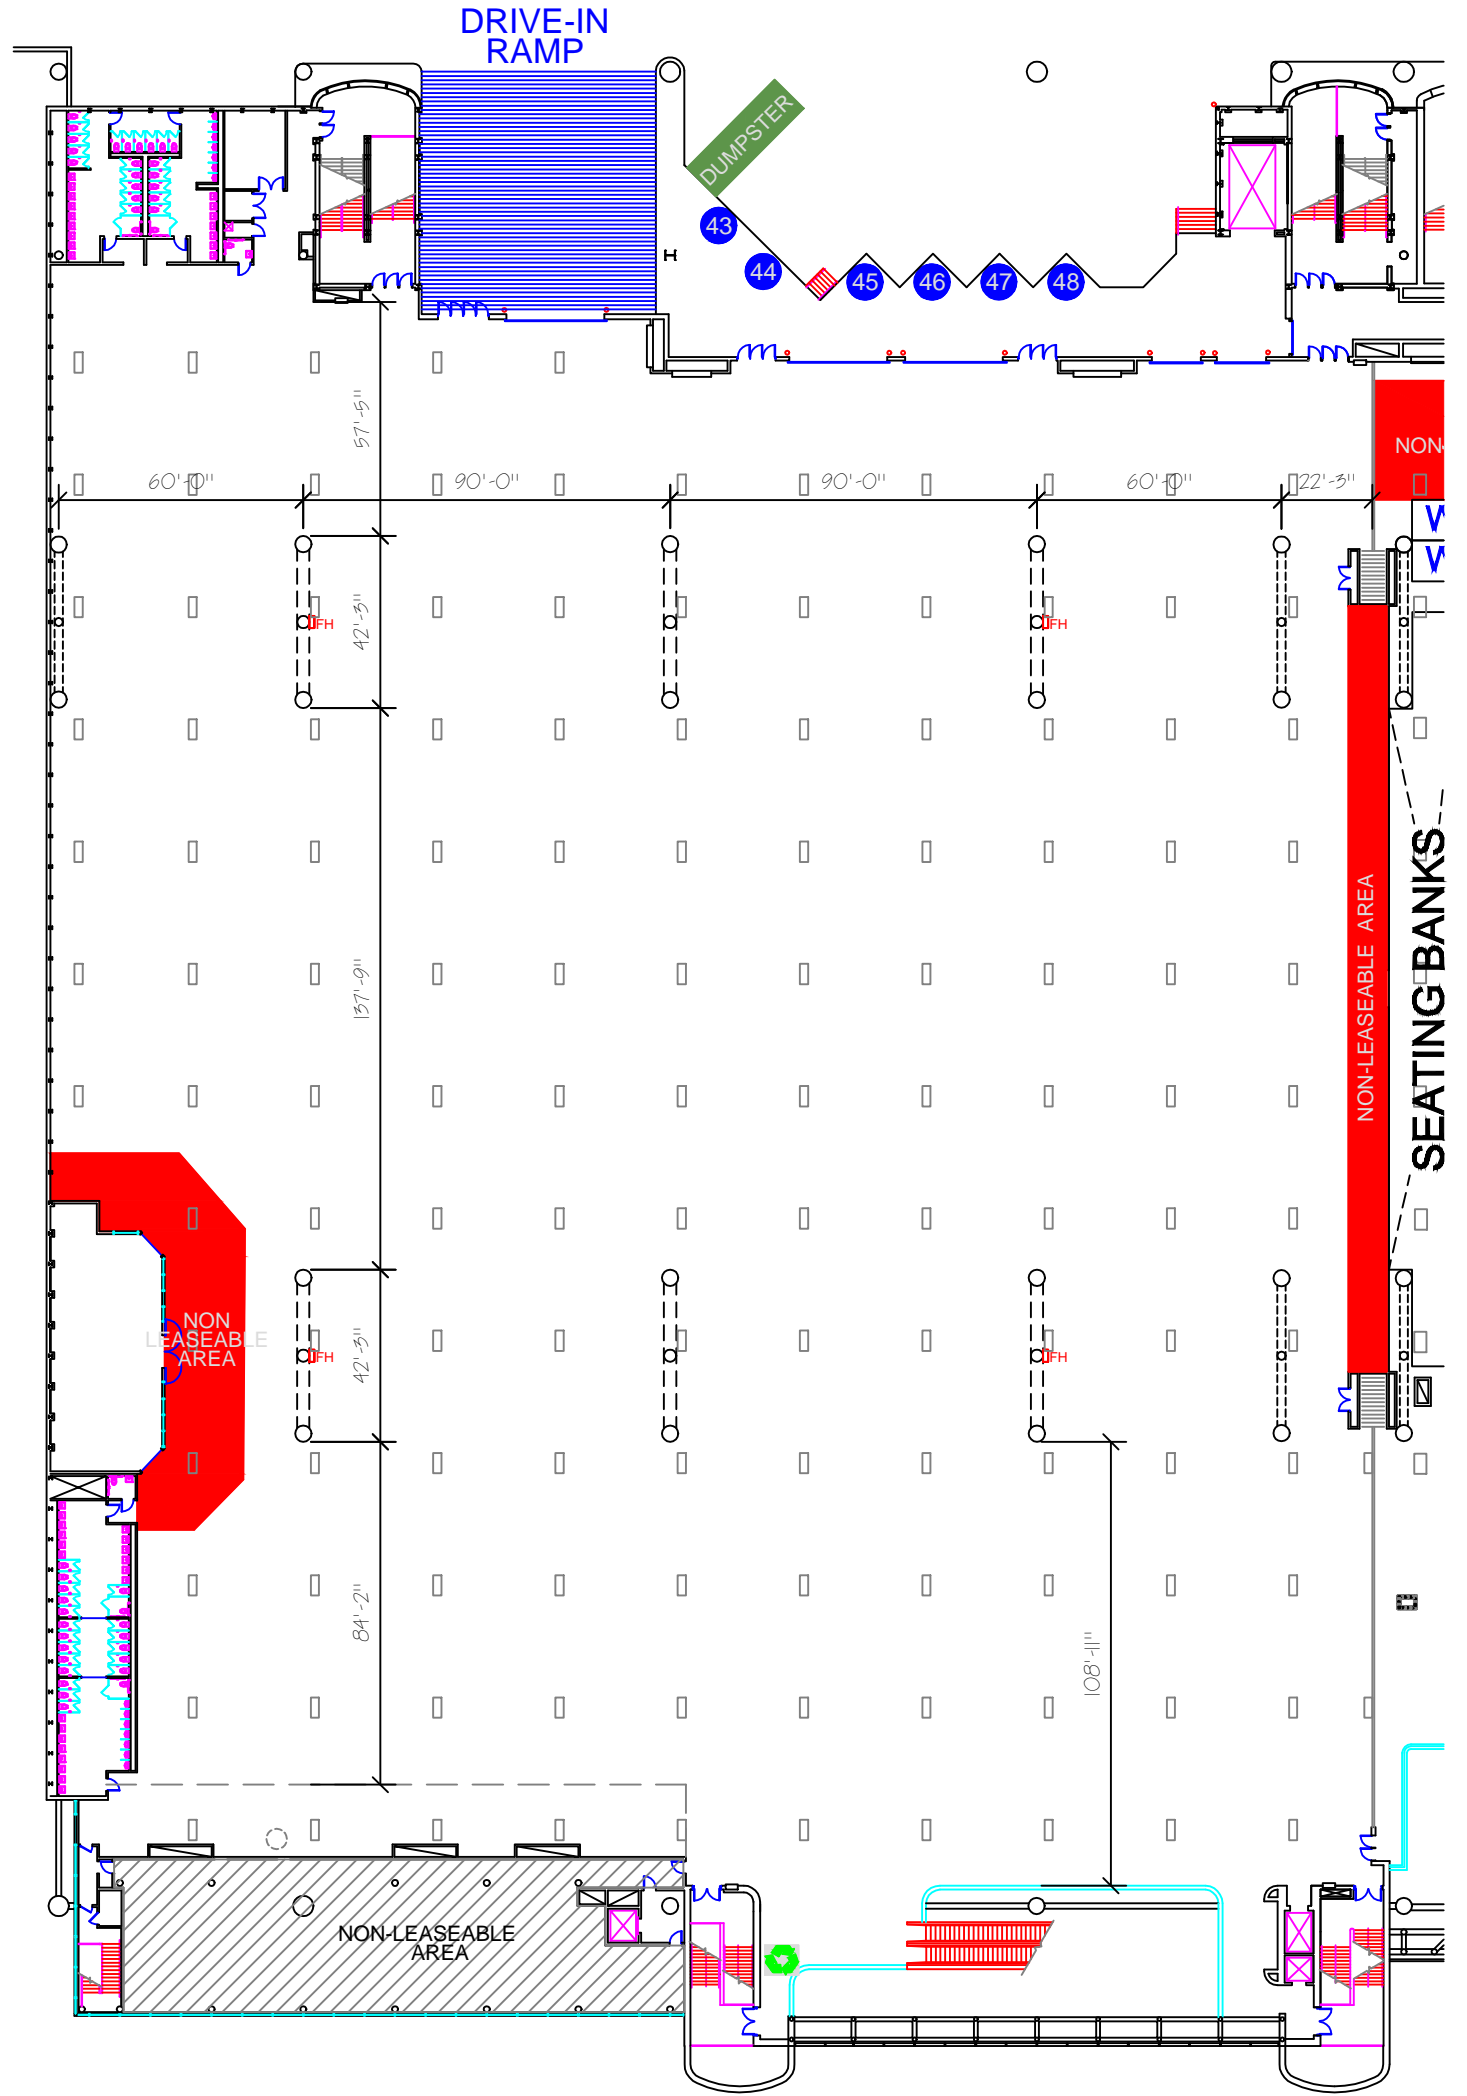

0 10 25 50 100

SCALE (IN FEET)

KEY MAP



ALL CHANGE REQUESTS TO THIS DRAWING MUST BE SUBMITTED THROUGH THE EVENT MANAGER. THIS DIAGRAM IS SUBJECT TO FIRE MARSHAL APPROVAL.

EVENT MANAGER

EVENT DATE

--

EVENT ID

--

ROOM #

HALL-A3

PLOT DATE

Jul 16, 2015
2:48 PM